

10

**BOARD OF PUBLIC WORKS
MEMBERS**

CYNTHIA M. RUIZ
PRESIDENT

ANDREA A. ALARCÓN
VICE-PRESIDENT

PAULA A. DANIELS
PRESIDENT PRO TEMPORE

STEVEN T. NUTTER
COMMISSIONER

VALERIE LYNNE SHAW
COMMISSIONER

JAMES A. GIBSON
EXECUTIVE OFFICER

**CITY OF LOS ANGELES
CALIFORNIA**



ANTONIO R. VILLARAIGOSA
MAYOR

**DEPARTMENT OF
PUBLIC WORKS**

**BUREAU OF
ENGINEERING**

GARY LEE MOORE, P.E.
CITY ENGINEER

1149 S. BROADWAY, SUITE 700
LOS ANGELES, CA 90015-2213

<http://eng.lacity.org>

Jasmine Enterprises Inc
1745 N Vermont Ave
Los Angeles, CA 90027

JUL 20 2010

**Subject: NOTIFICATION OF PROPOSED SIDEWALK DINING
1745 N Vermont Ave – Agave Cantina
Application Reference No.: 2009000315**

Dear Property Owner:

Agave Cantina is proposing to encroach into the public right-of-way along the restaurant frontage. The proposed encroachments consist of placing 8 tables and 9 chairs adjacent to the building and encroaching approximately 5 feet into the right-of-way. A site plan of the proposed encroachments is enclosed for your information.

The Bureau of Engineering has made a preliminary determination that the proposed encroachment meets the requirements for issuance of a sidewalk dining permit. If you wish to appeal this determination, you must reply, in writing within **14 days** of the date of this letter and submit it to:

City of Los Angeles
Bureau of Engineering
Central District Office M.S. 503
201 N. Figueroa Street, 3rd Floor
Los Angeles CA, 90012
Attn: Wesley Tanijiri, P.E.

If you have any questions regarding this correspondence, please call Wesley Tanijiri, at (213) 482-7062.

Sincerely,


Wesley Tanijiri, P.E.
Central District Engineer
Bureau of Engineering

Attachments: Site Plan

cc: Council District 4, Renee Weitzer, MS 206
Greater Griffith Park NC, PO Box 27003 LA, CA 90027
Applicant

revised plan
rec'd 6/15/10

STREET VERMONT AVE

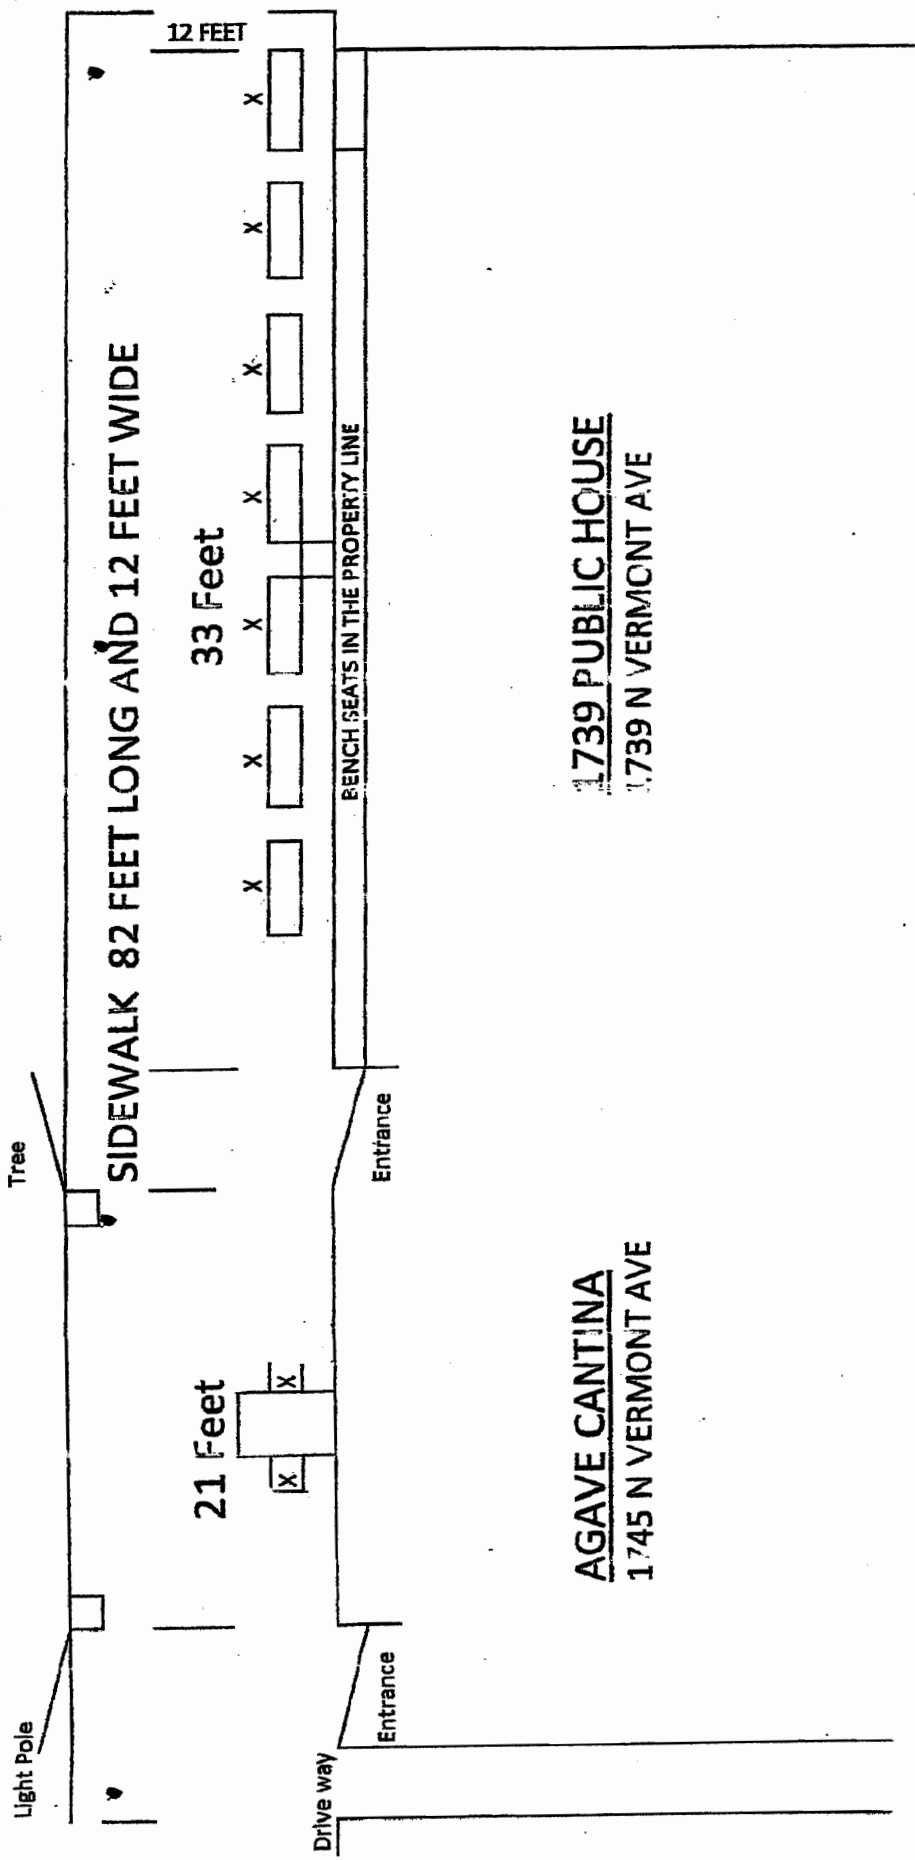

AGAVE CANTINA
1745 N VERMONT AVE

1739 PUBLIC HOUSE
1739 N VERMONT AVE